


CORN HILL LANDING LOCATION PLAN

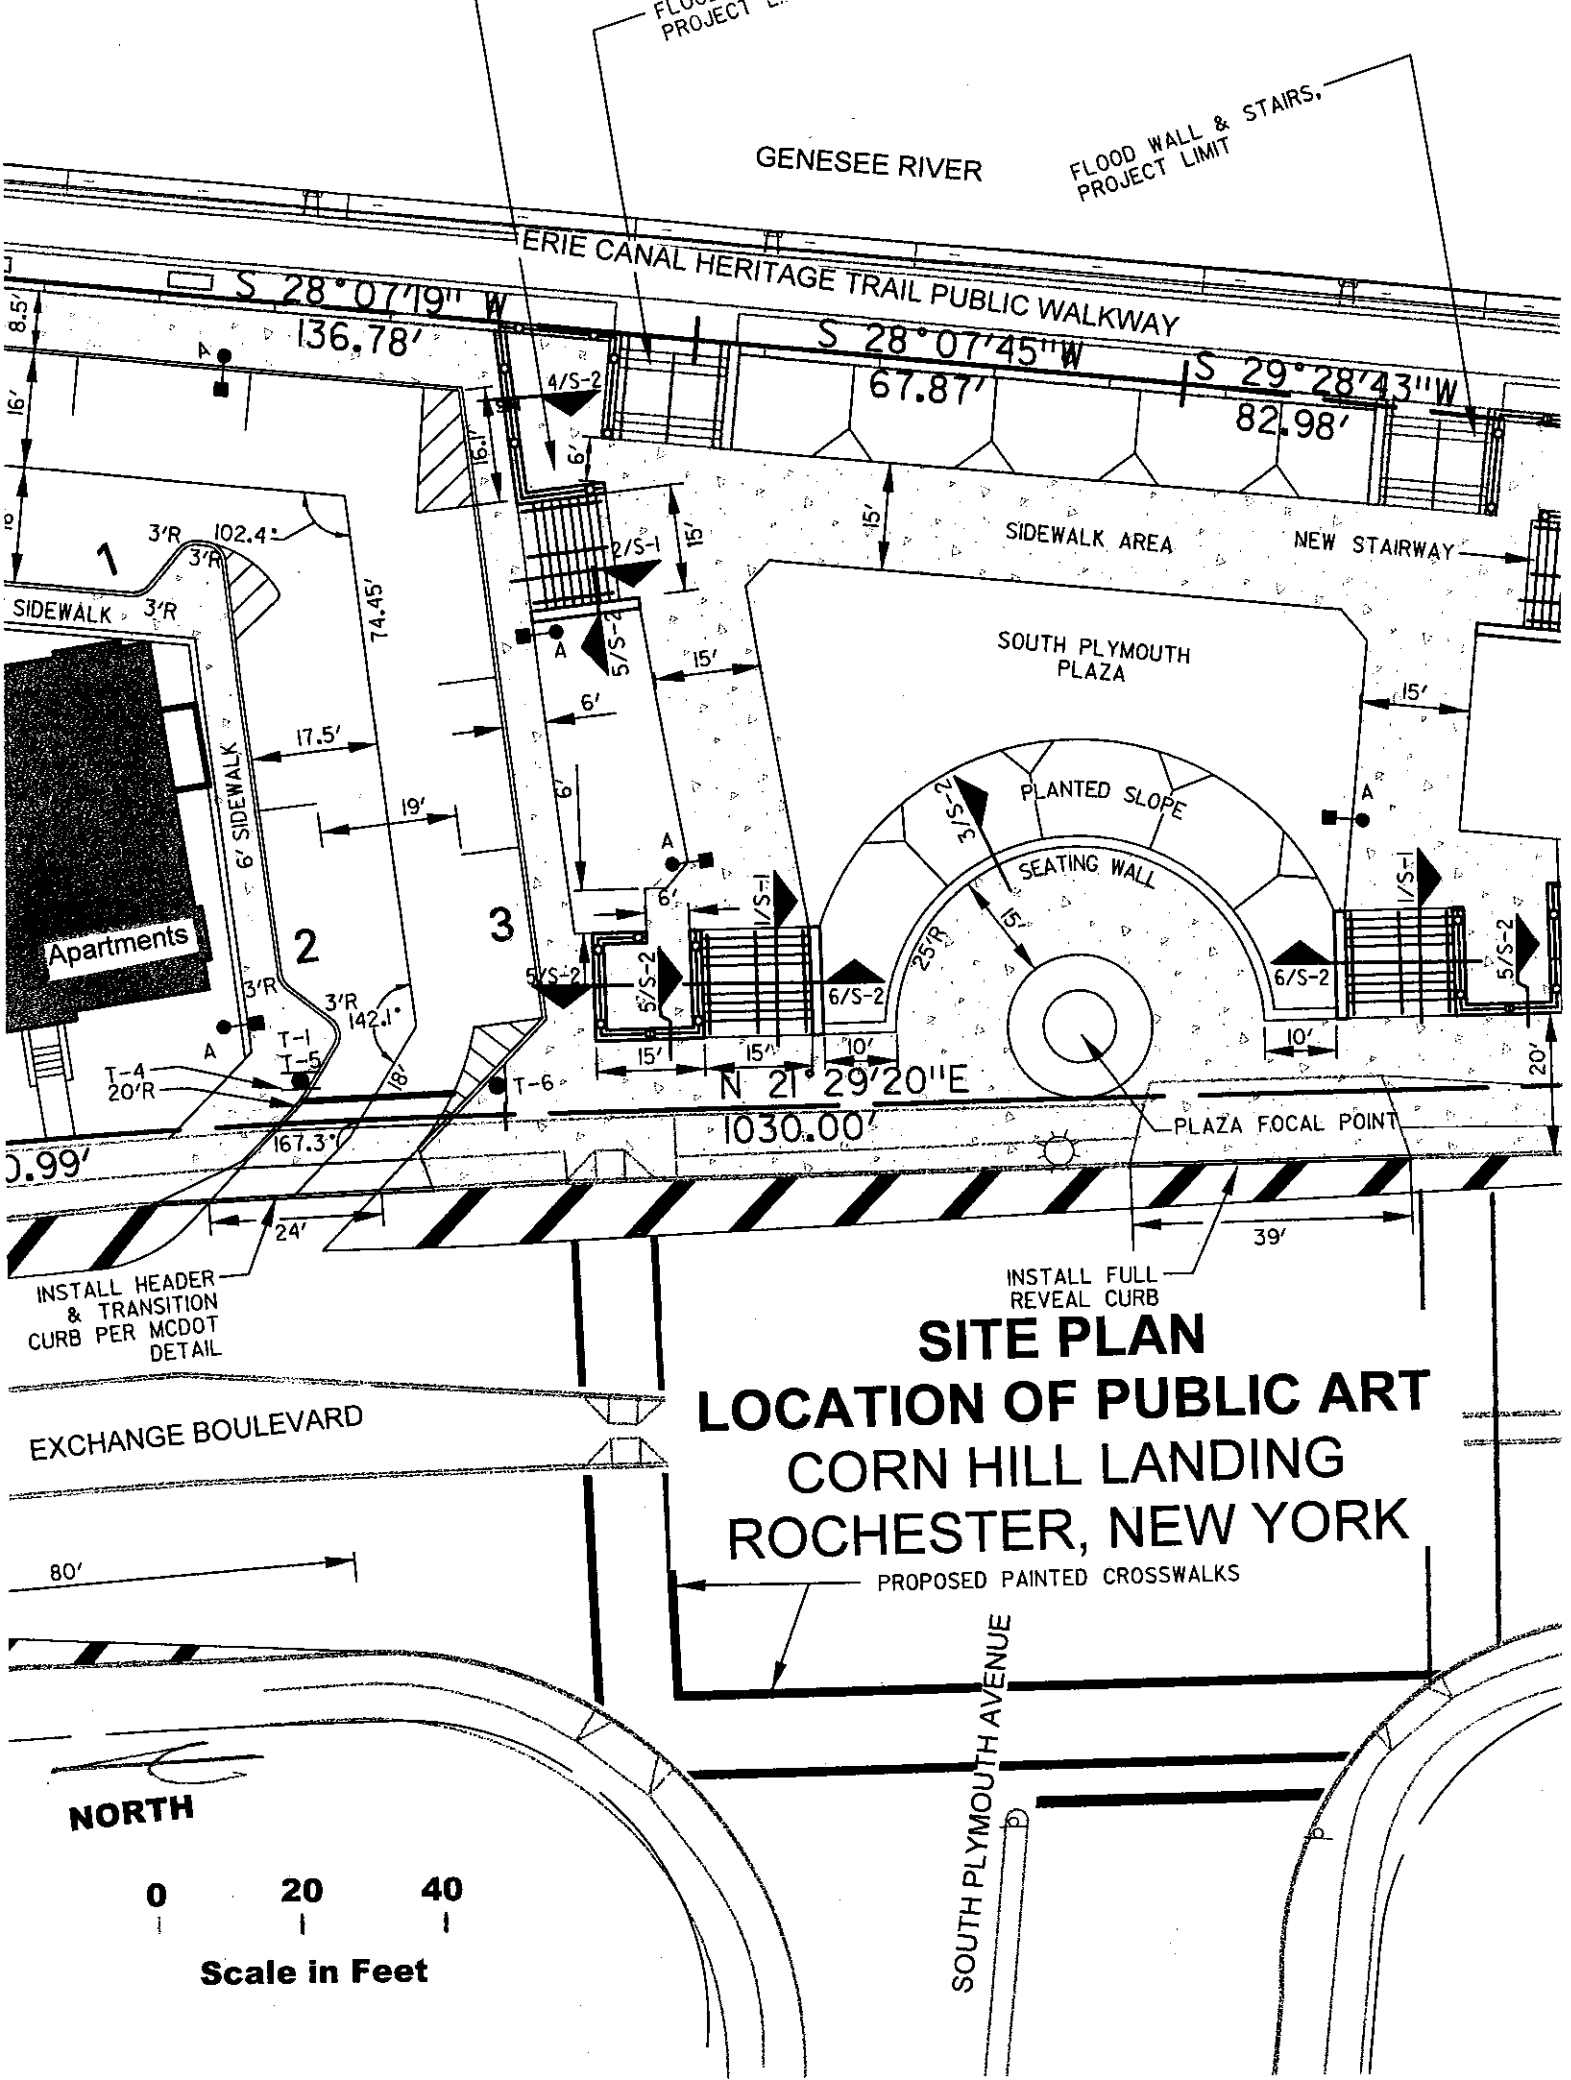

GENESEE RIVER

FLOOD WALL & STAIRS,
PROJECT LIMIT

ERIE CANAL HERITAGE TRAIL PUBLIC WALKWAY

S 28°07'19" W
136.78'

S 28°07'45" W
67.87'

S 29°28'43" W
82.98'

SIDEWALK AREA

NEW STAIRWAY

SOUTH PLYMOUTH PLAZA

PLANTED SLOPE

SEATING WALL

PLAZA FOCAL POINT

Apartment

INSTALL HEADER & TRANSITION CURB PER MCDOT DETAIL

INSTALL FULL REVEAL CURB

SITE PLAN
LOCATION OF PUBLIC ART
CORN HILL LANDING
ROCHESTER, NEW YORK

PROPOSED PAINTED CROSSWALKS

EXCHANGE BOULEVARD

SOUTH PLYMOUTH AVENUE

NORTH

0 20 40

Scale in Feet

8.5'

16'

10'

17.5'

19'

17.5'

18'

167.3'

24'

20'

39'

80'

102.4°

142.1°

74.45'

15'

15'

15'

10'

10'

20'

15'

15'

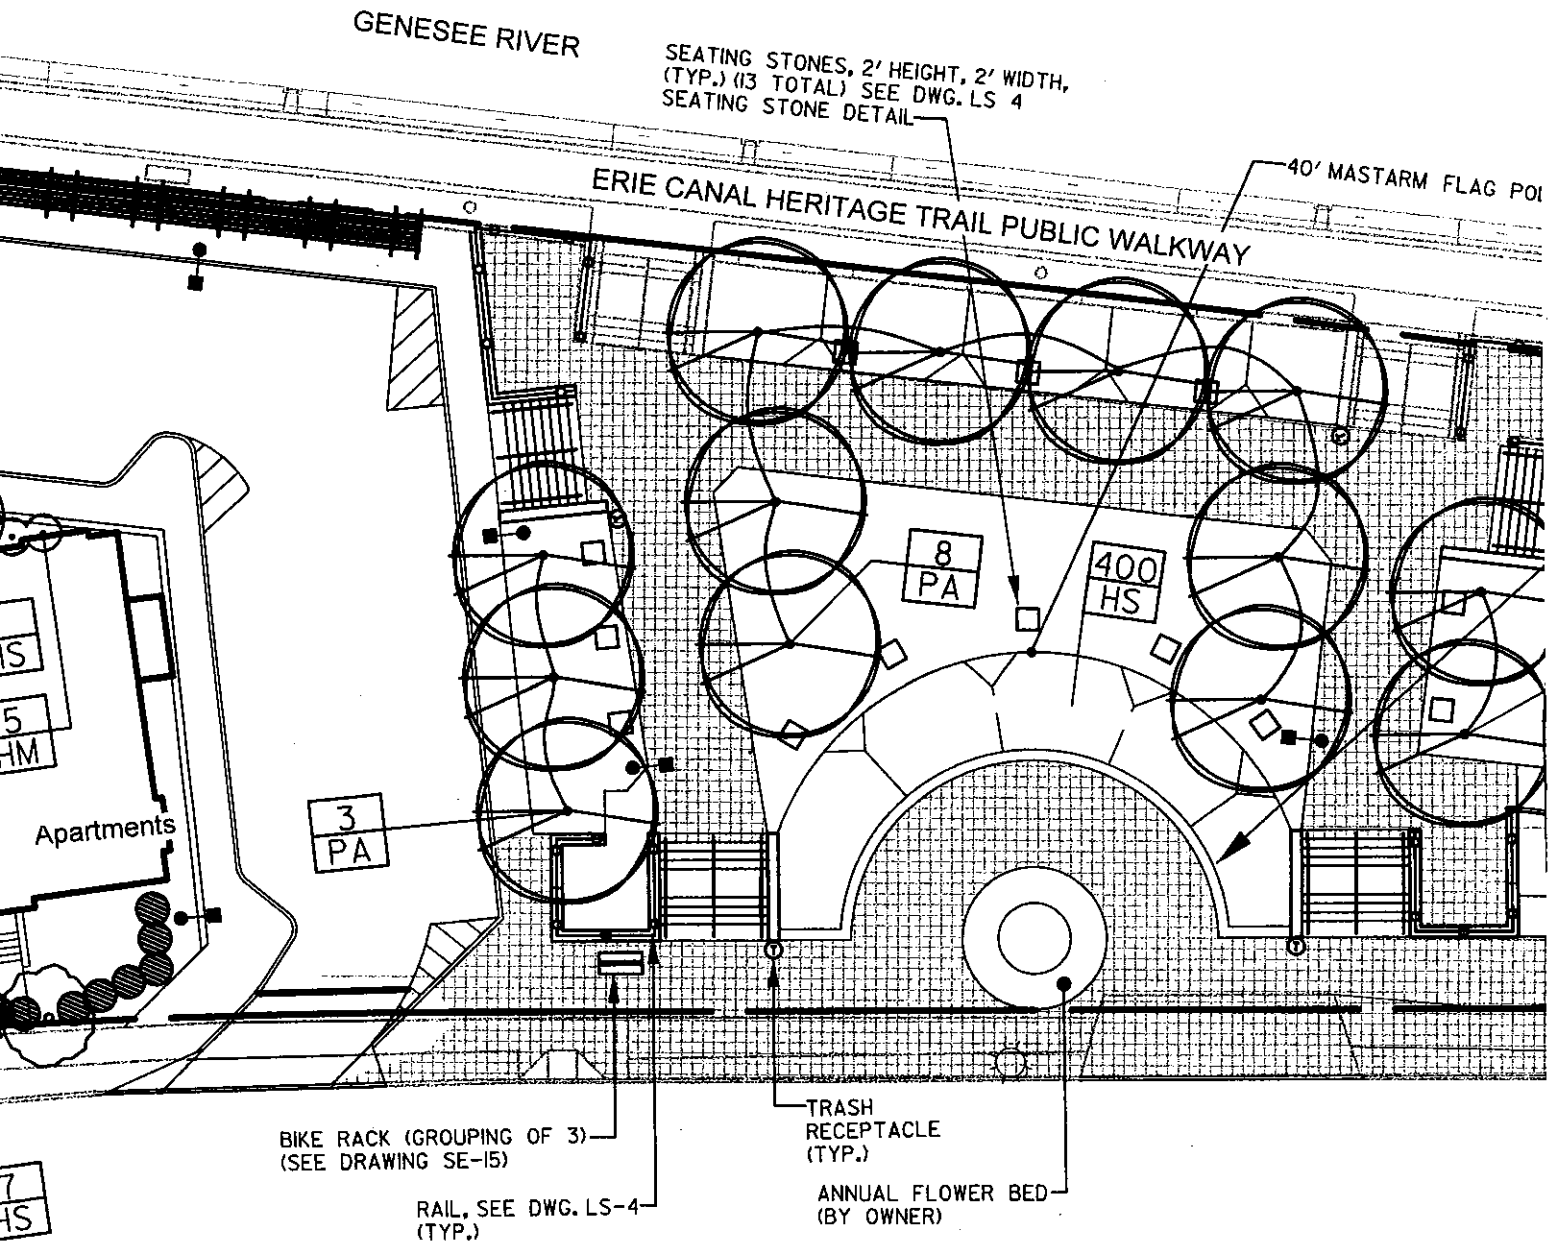

LANDSCAPE AND HARDSCAPE PLAN

LOCATION OF PUBLIC ART CORN HILL LANDING ROCHESTER, NEW YORK

